

architect seal



issue / revision date

6-8-18	Progress
6-20-18	Revised
7-17-18	Owner Review
7-20-18	Permit
7-27-18	Bids
2-11-19	Bids

drawn by


checked by


Sterling Heights Neighborhood Parks
 Joseph J. Della
 3499 18 Mile Road
 Sterling Heights, Michigan
 project

Partial Site Plan
 Soccer Fields/Cricket Pitch
 sheet title


 Dorchen/Martin Associates, Inc.
 Architects/Planners
 2985 Greenfield Rd., Suite 107
 Southfield, Michigan 48076
 (248) 557-1062
 Fax: (248) 557-1231

job no. 16078E sheet no. SP05

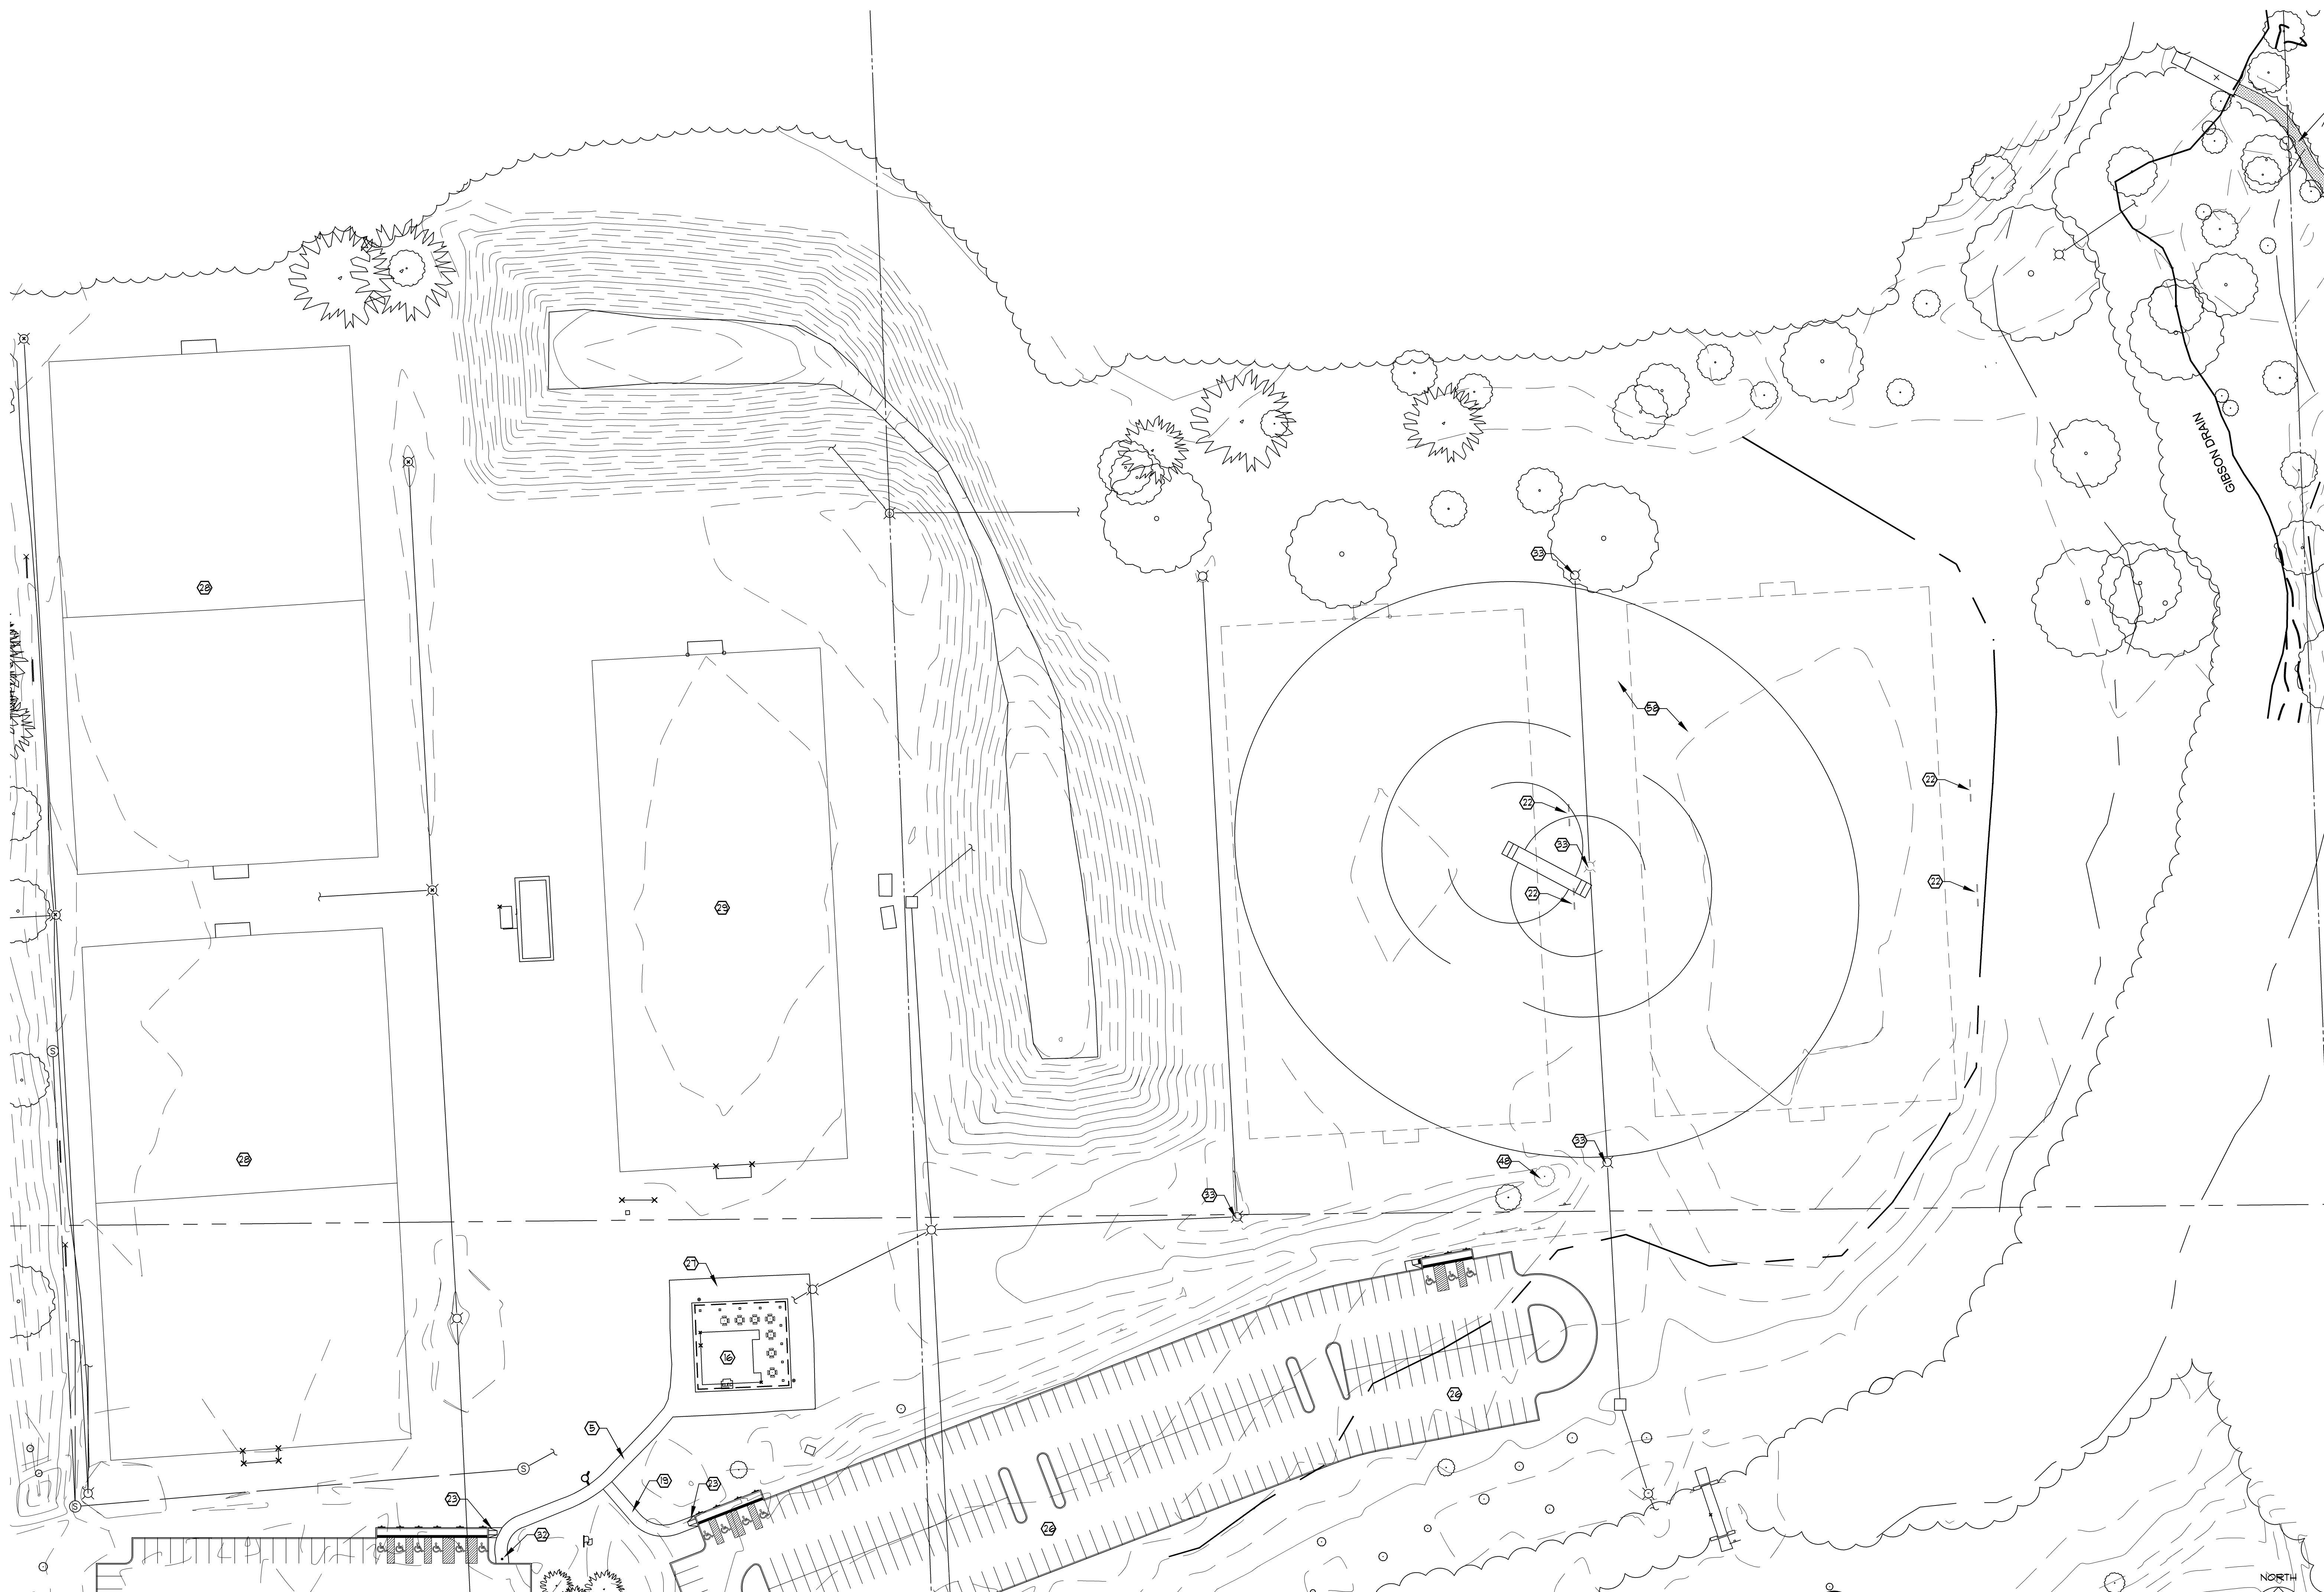

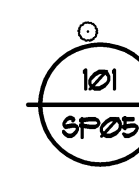 Partial Site Plan
 Scale: 1" = 50'-0"

